

WARNING GAS PIPELINE NO DIGGING

CITY UTILITIES
SPRINGFIELD, MO.
417-831-8750


C.U. STOCK # 213261

THIS SIGN IS TO BE ATTACHED TO
REGULATOR STATION PIT LIDS AND
METAL STYLE FENCE POST AT ABOVE
GROUND REGULATOR STATIONS.

** OPTION FOR WARNING SIGN.
IF ABOVE GROUND STATION HAS A
GUARD RAIL THEN WARNING SIGN
CAN BE ATTACHED TO GUARD RAIL.

WARNING SIGN
TO BE ATTACHED
TO POST **.

WARNING SIGN
TO BE ATTACHED
TO POST **.

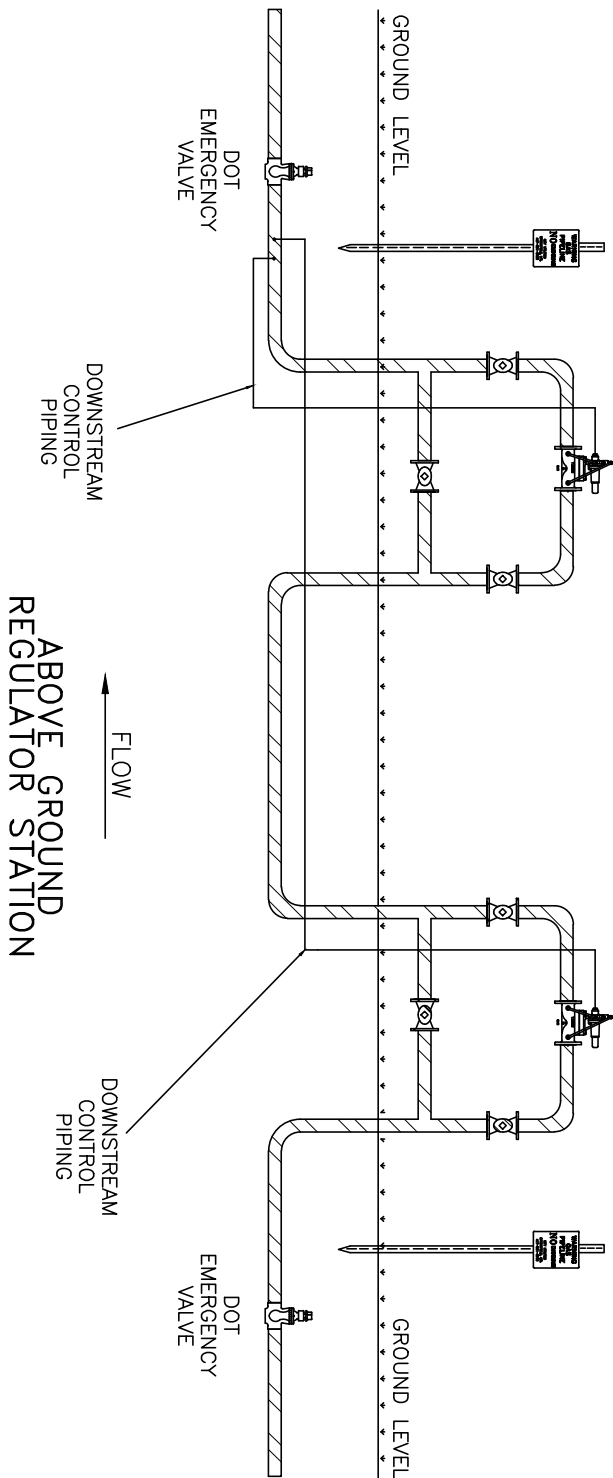

GENERAL NOTES

CONSTRUCTION STANDARD
CITY UTILITIES
OF SPRINGFIELD, MISSOURI

WARNING SIGN
LOCATION FOR
ABOVE GROUND
REGULATOR STATIONS

LATEST REV. DATE	STANDARD NO.	PAGE:
04/13/2000	GS-545	